



4' HIGH FENCE AND POST FOOTING

FOR INFORMATIONAL PURPOSES ONLY




INFORMATIONAL PURPOSES ONLY



APPOQUINIMINK STADIUM -
INFORMATIONAL PURPOSES ONLY




MISS UTILITY PHONE 1-800-282-8555
PROTECT YOURSELF, GIVE THREE
WORKING DAYS NOTICE

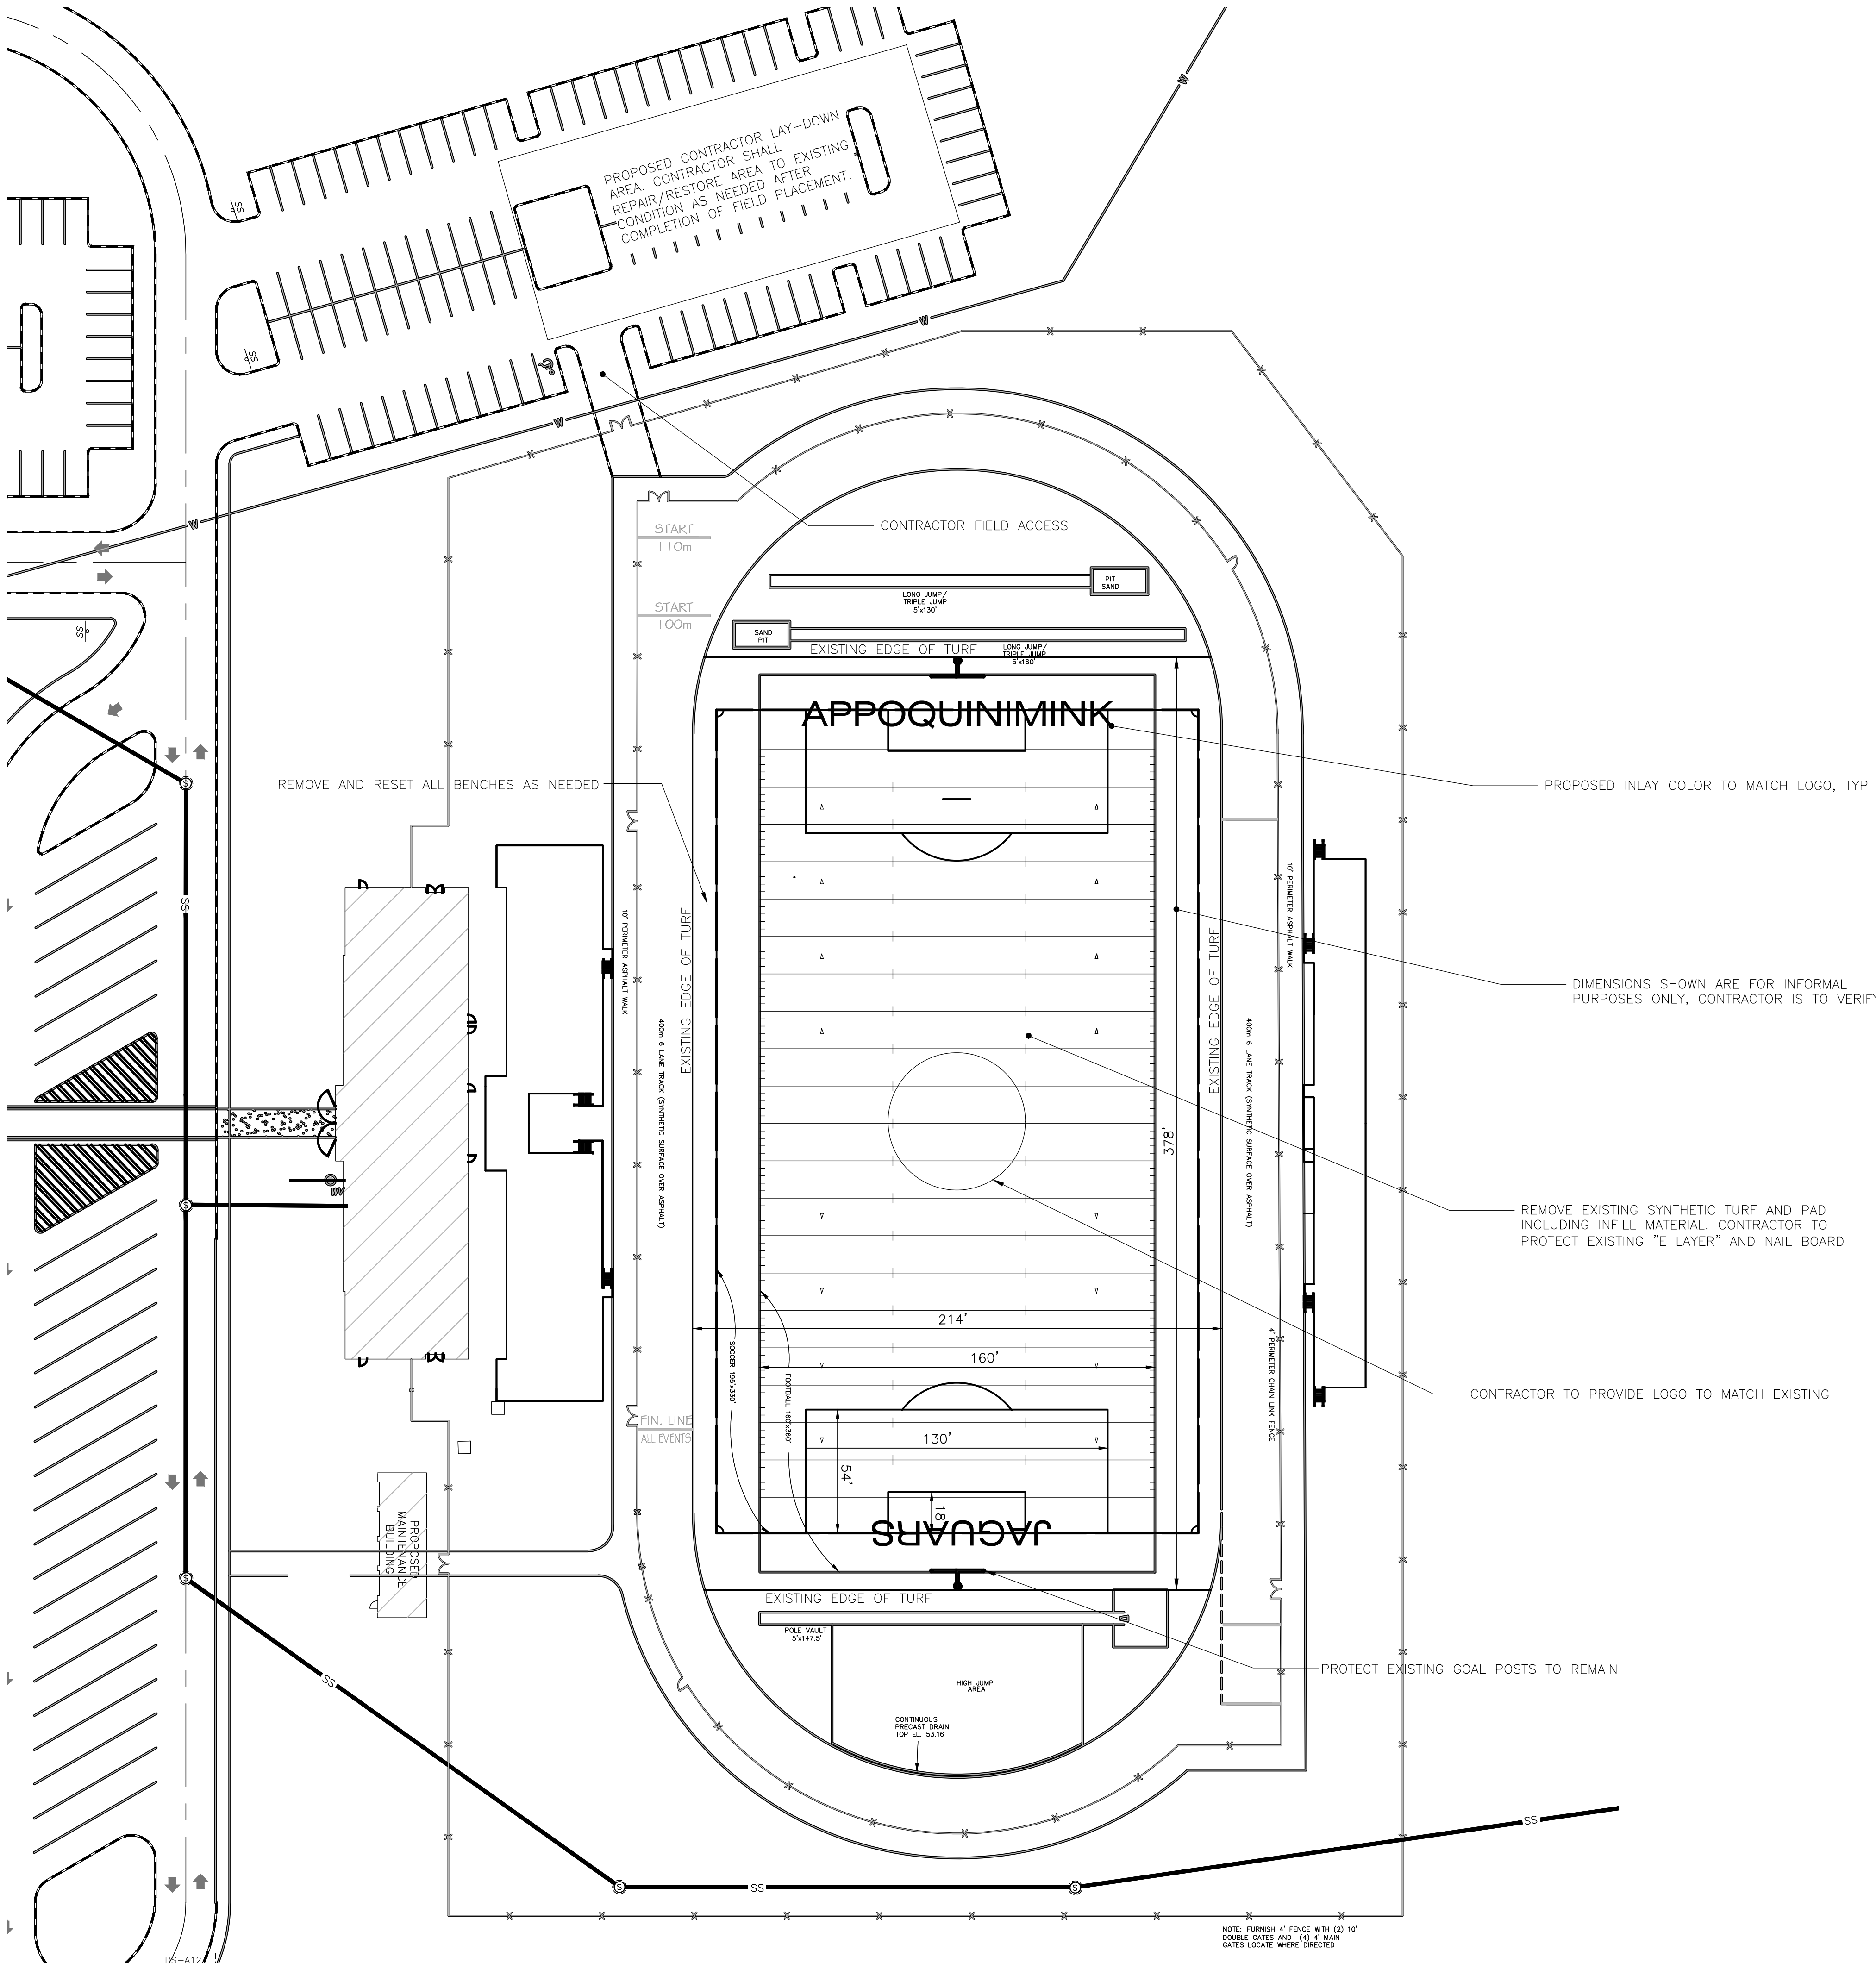


**Know what's below.
Call before you dig.**

MISS UTILITY PHONE 1-800-282-8555
PROTECT YOURSELF, GIVE THREE
WORKING DAYS NOTICE

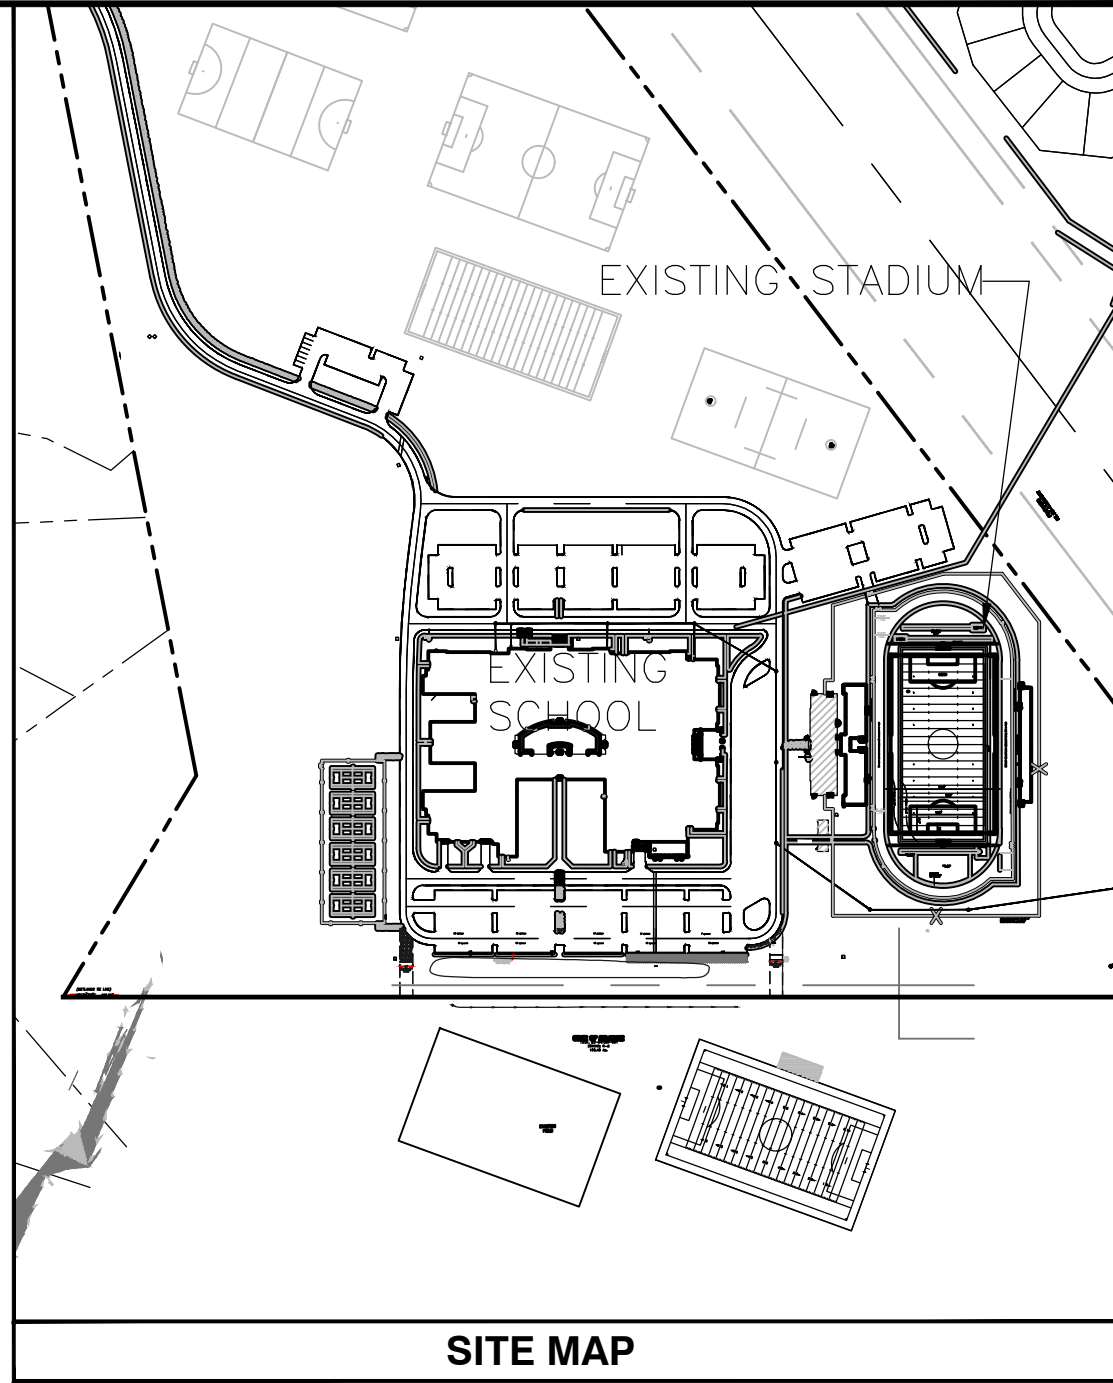

PROJECT NUMBER: ASD21005-JAGTUFRE
ATHLETIC FIELD REPLACEMENT PLAN
APPOQUINIMK HIGH SCHOOL
APPOQUINIMK SCHOOL DISTRICT
TURF FIELD PROJECT
NEW CASTLE COUNTY - DELAWARE
APPOQUINIMK SCHOOL DISTRICT
1115 W. MARKET STREET
DESSA, DE 19720
(302) 378-4125

200 CONTINENTAL DRIVE
SUITE 400
NEWARK, DE 19713
PHONE (302) 323-9377
FAX (302) 323-9461
WWW.LANDMARK-SE.COM
INFO @ LANDMARK-SE.COM

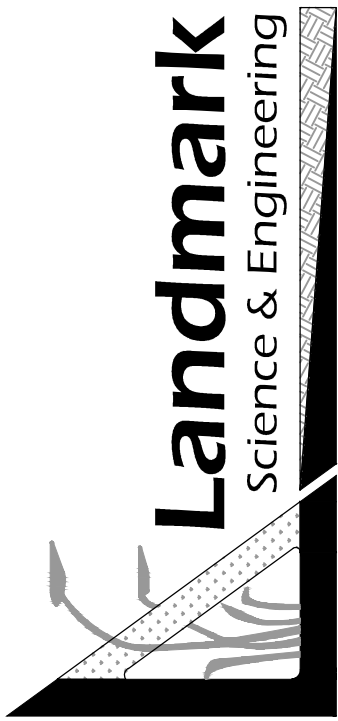

DRAWN BY: MKB CHECKED BY: MKB DATE: 11/19/2019 SHEET: CC-03 of 3	THIS DRAWING IS FOR DESIGN PURPOSES ONLY. IT IS NOT TO BE USED FOR CONSTRUCTION. ANY CHANGES MUST BE APPROVED BY THE DESIGNER. THE CONTRACTOR SHALL NOT BE ALTERED OR MODIFIED WITHOUT THE WRITTEN PERMISSION.	THIS DRAWING DOES NOT INCLUDE CONSTRUCTION SAFETY. ALL CONSTRUCTION MUST BE IN ACCORDANCE WITH THE OSHA SAFETY AND HEALTH REGULATIONS. THE CONTRACTOR SHALL BE RESPONSIBLE FOR OBTAINING NECESSARY PERMITS AND APPROVALS.
SCALE: 1"=30' DATE: 11/19/2019 SHEET: CC-03 of 3	GRAPHIC SCALE 0 15 30 60	COMMISSION: C2917 FILE NAME: CNST_SET_APPD.dwg